




**INSET**

PROJECT I-3306A  
(Under Construction)  
-Y3- Sta. 549+25±

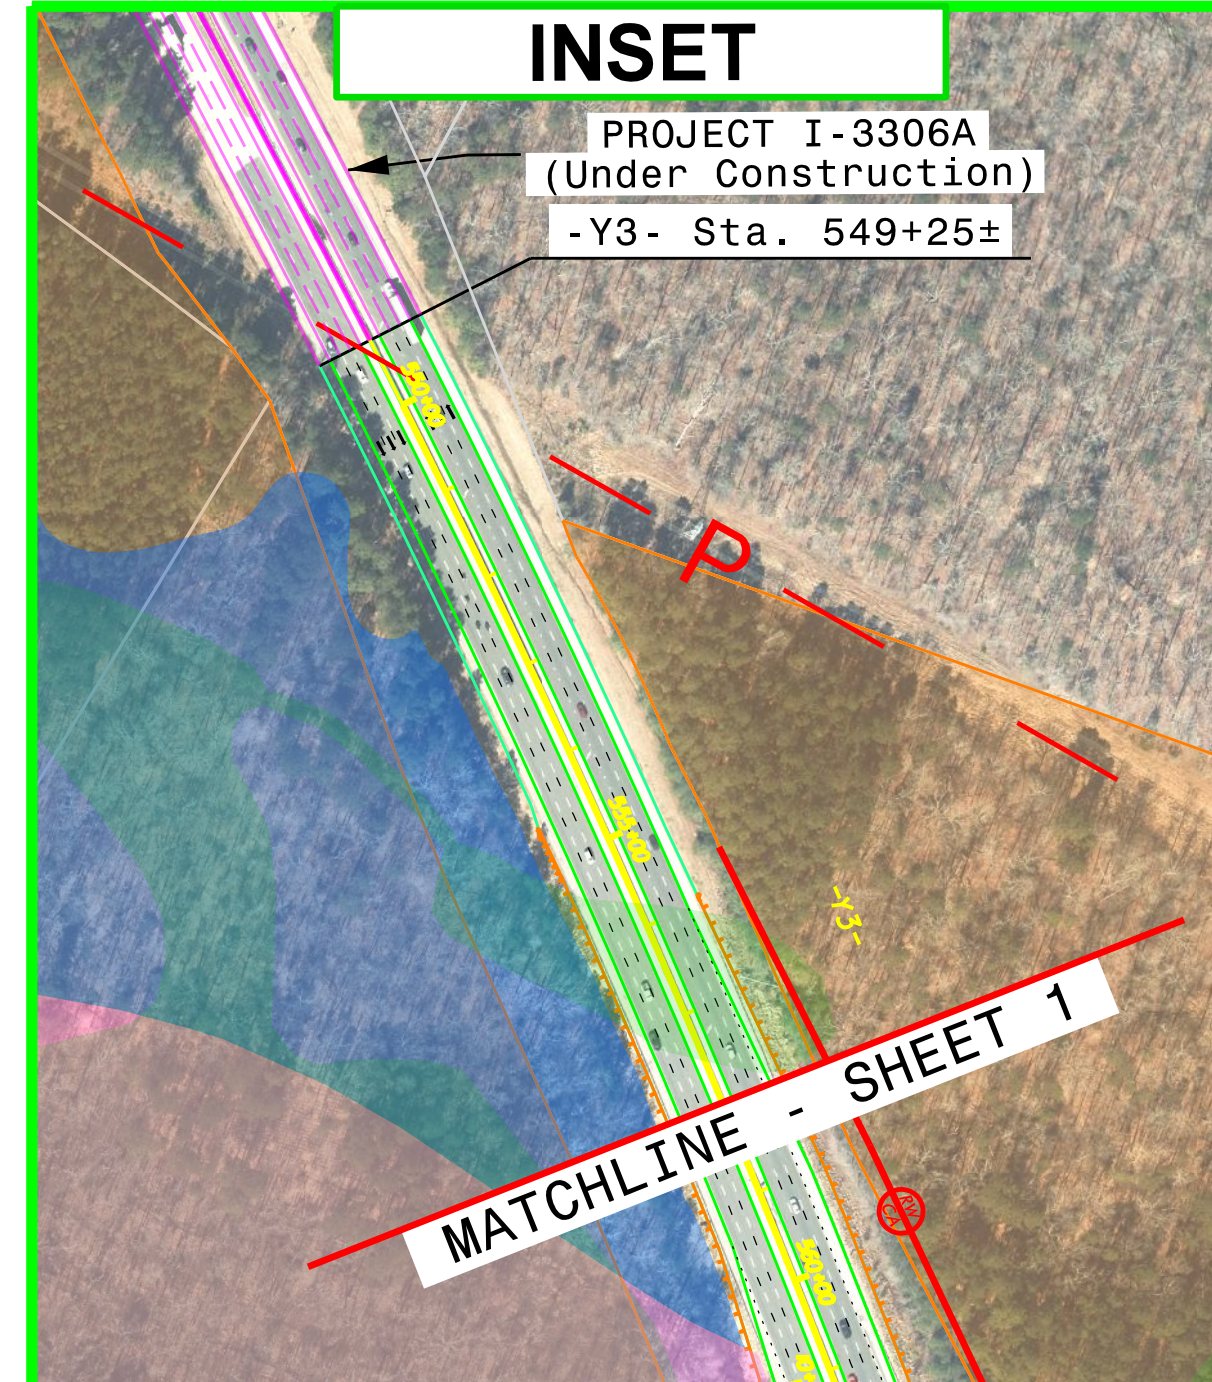


MATCHLINE - INSET

MATCHLINE - SHEET 1

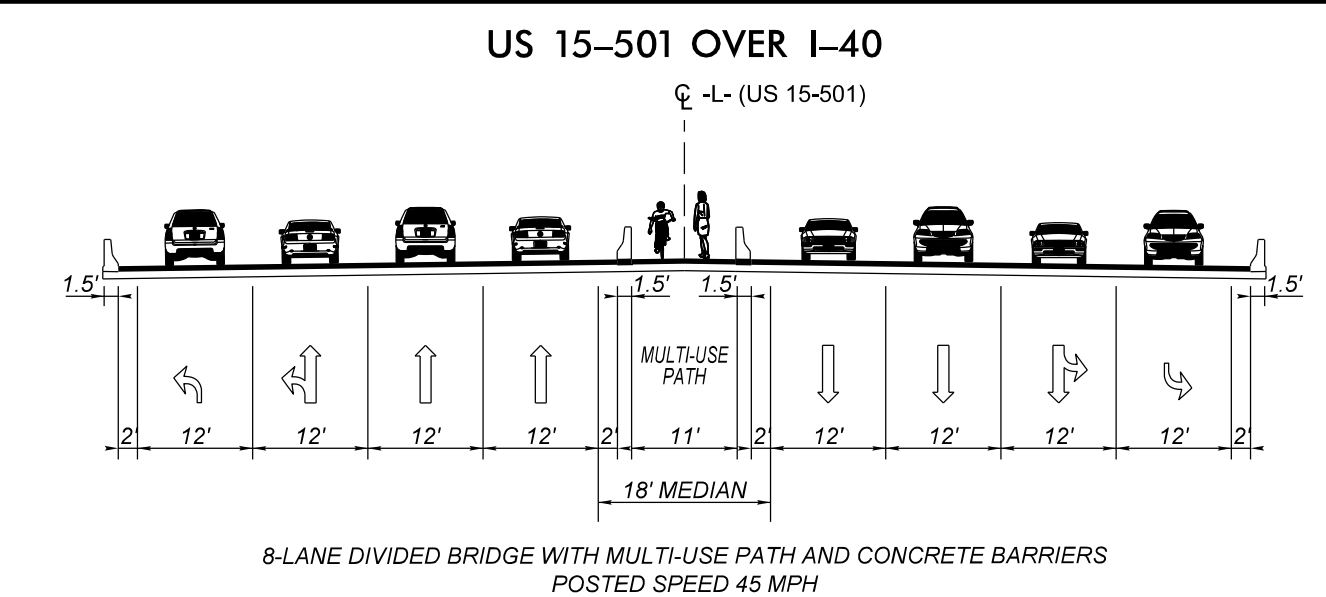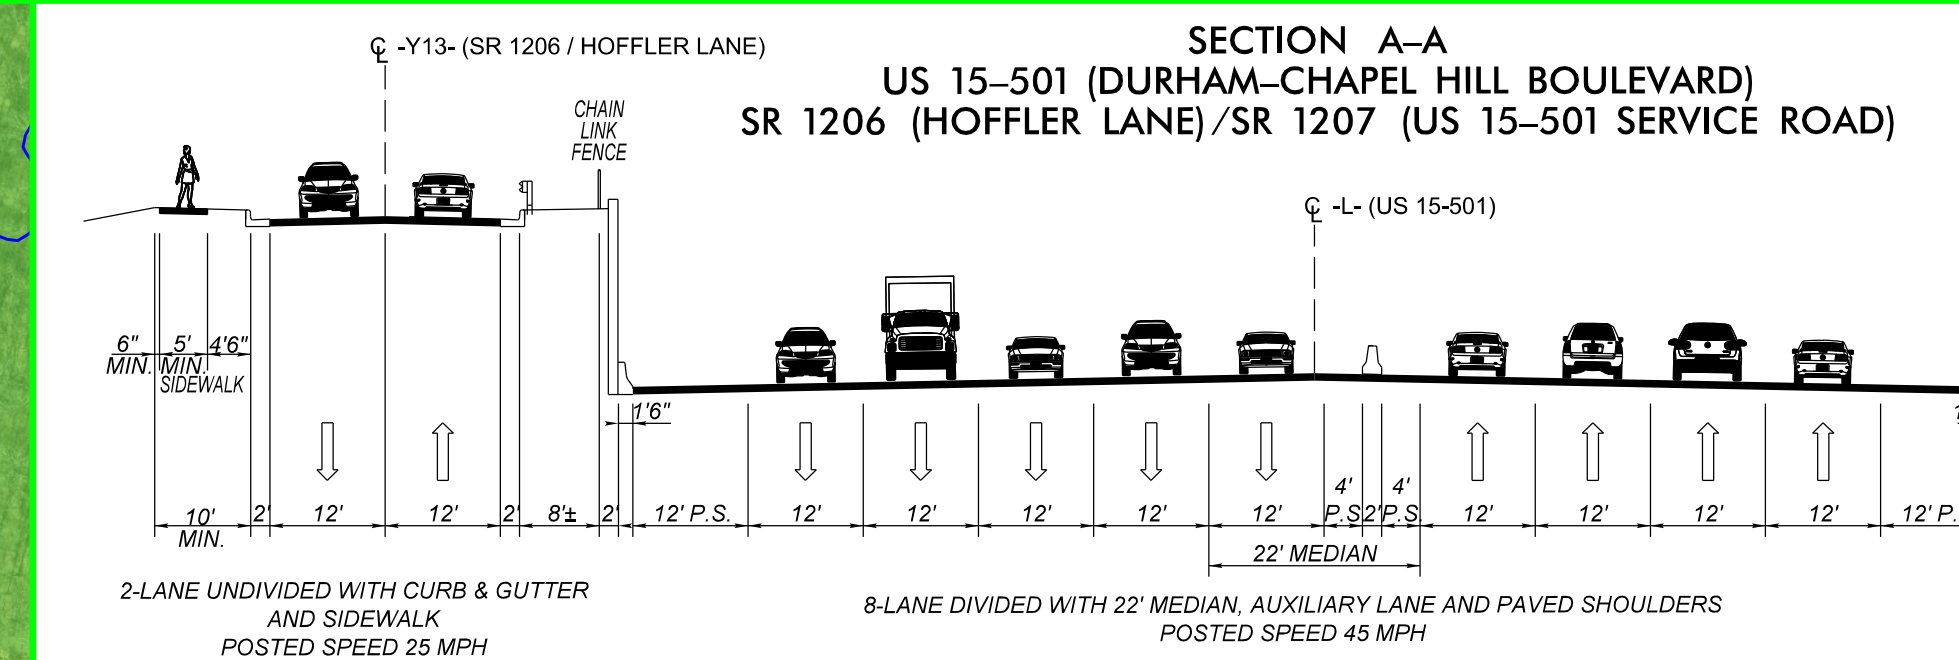

**CONCEPTUAL DESIGN**  
SUBJECT TO CHANGE WITHOUT NOTICE  
FOR EXPRESS DESIGN EVALUATION PURPOSES ONLY  
**PRELIMINARY PLANS**  
DO NOT USE FOR CONSTRUCTION  
**INCOMPLETE PLANS**  
DO NOT USE FOR R/W ACQUISITION

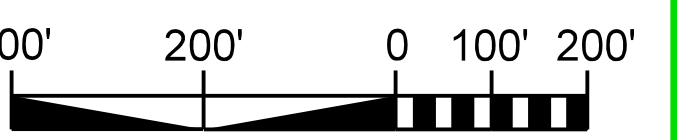


FEASIBILITY STUDIES UNIT  
NC DEPT. OF TRANSPORTATION  
1 SOUTH WILMINGTON STREET  
RALEIGH, NC 27699  
www.ncdot.org

ACCELERATE ENGINEERING, PLLC  
875 WALNUT STREET, SUITE 316  
CARY, NC 27511  
Tel: 919.263.5678 Fax: 919.263.5687  
NC License No. P-1442

**SHEET 1**  
**Express Design**  
**H090366-B / U-6067**  
US 15-501 / I-40 / SR 2294 / SR 1110  
Area Transportation Improvements  
Durham and Orange Counties

**RETAINING WALL DATA**

Wall #	Begin Station	End Station
1	-L- Sta. 40+00±	-L- Sta. 46+50±
2	-L- Sta. 46+25±	-Y6RPC- Sta. 15+50±
3	-L- Sta. 47+50±	-Y6RPD- Sta. 20+25±
4	-L- Sta. 60+85±	-L- Sta. 75+00±
5	-L- Sta. 61+32±	-Y4- Sta. 75+33±
6	-Y6RPA- Sta. 22+30±	-Y10- Sta. 11+21±
7	-Y6RPA- Sta. 11+00±	-Y6RPA- Sta. 21+70±
8	-Y3RPA- Sta. 17+89±	-Y4- Sta. 34+52±
9	-Y13- Sta. 10+42±	-Y13- Sta. 11+75±
10	-Y4- Sta. 36+33±	-Y4- Sta. 37+77±
11	-Y5- Sta. 31+00±	-Y5- Sta. 31+50±
12	-Y4- Sta. 42+19±	-Y5- Sta. 35+84±
13	-Y5- Sta. 32+80±	-Y5- Sta. 35+57±

 

**LEGEND**

PROP. ROADWAY	ADJACENT STIP PROJECT	EXISTING STRUCTURE
PROP. CURB & GUTTER	PAVEMENT REMOVAL	PROPERTY LINE
PROP. CONC. ISLAND/SIDEWALK	GRASS / LANDSCAPED MEDIAN	COUNTY BOUNDARY
PROP. MULTI-USE PATH	STREAMS	COMMUNITY FEATURES
PROP. PAVED SHOULDER	WATER BODIES	HISTORIC SITE
PROP. RETAINING WALL	WETLAND	ELECTRICAL TRANSMISSION LINE
PROP. STRUCTURE	FEMA FLOODWAY	ABOVE / UNDERGROUND STORAGE TANK
PROP. RIGHT OF WAY	FEMA 100 YEAR FLOODPLAIN	BROWNFIELDS PROPERTY
PROP. CONC. BARRIER	FEMA 500 YEAR FLOODPLAIN	MANAGED AREAS
PROP. CHAIN LINK FENCE	EXIST. CURB & GUTTER/SIDEWALK	ACTIVE / INACTIVE HAZARDOUS WASTE

